


FIGURE 21

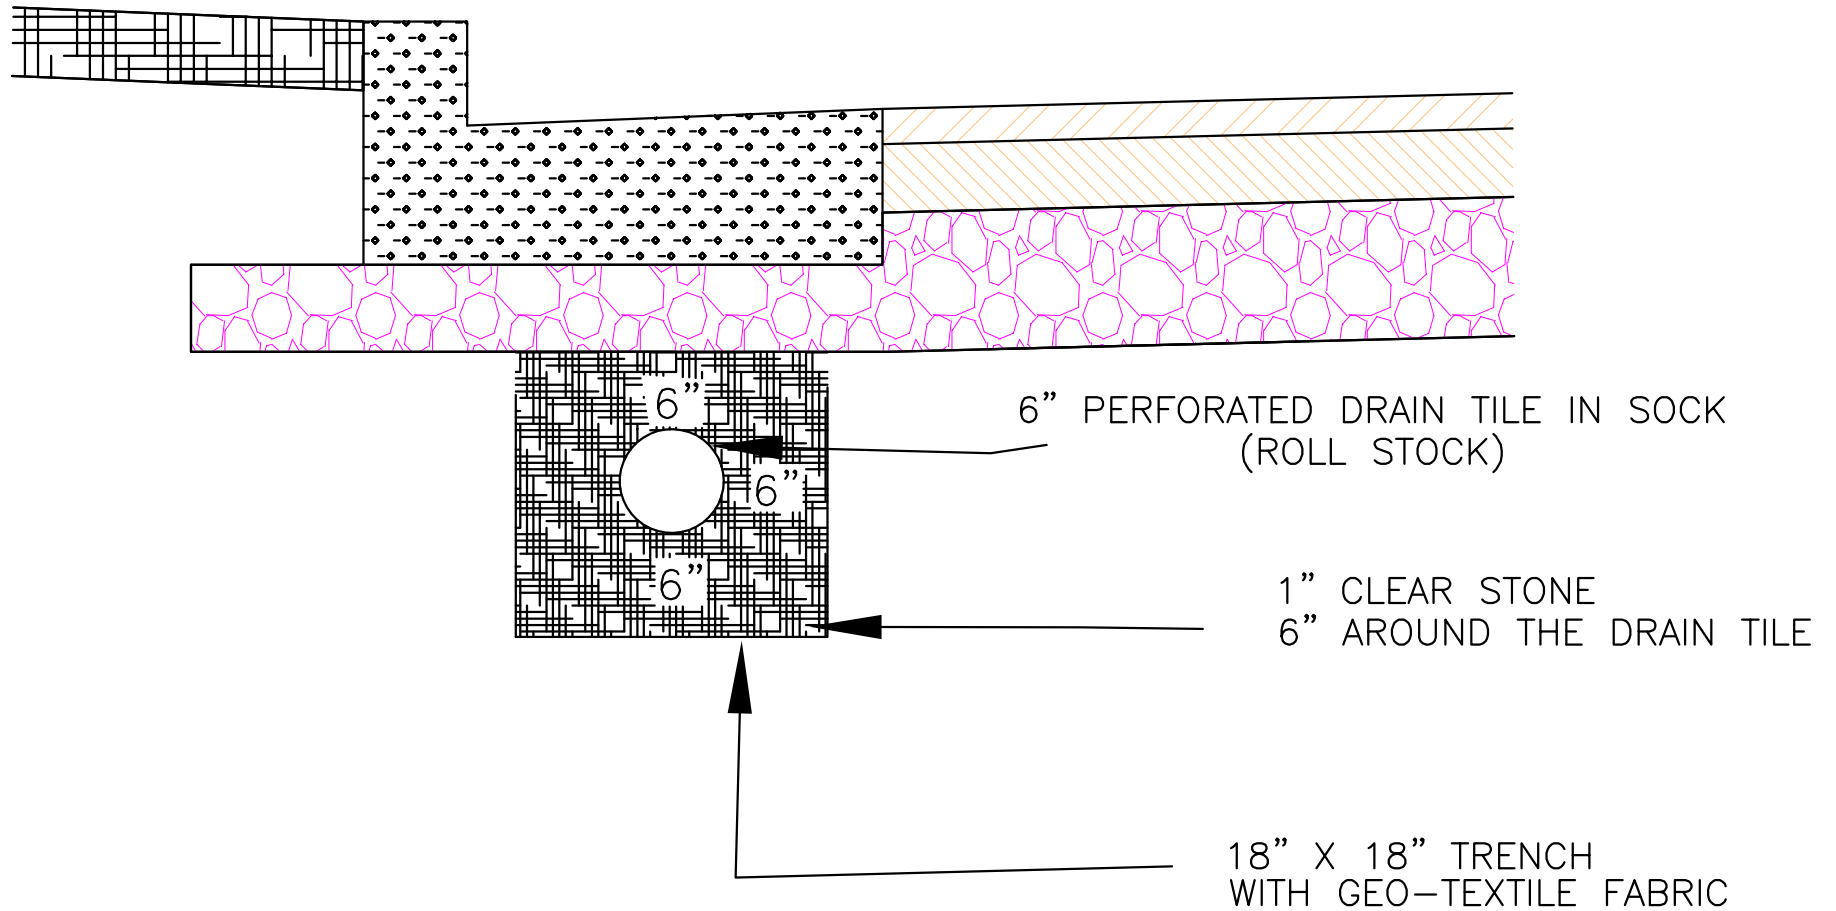

NOTE; UPSTREAM END TO BE CAPPED.  
GEO-TEXTILE FABRIC TO BE INSTALLED OVER  
TRENCH

DRAIN TILE DETAIL

FIGURE 21

FRANKLIN  
ENGINEERING DEPT 10/2020 RA