


FIGURE 28

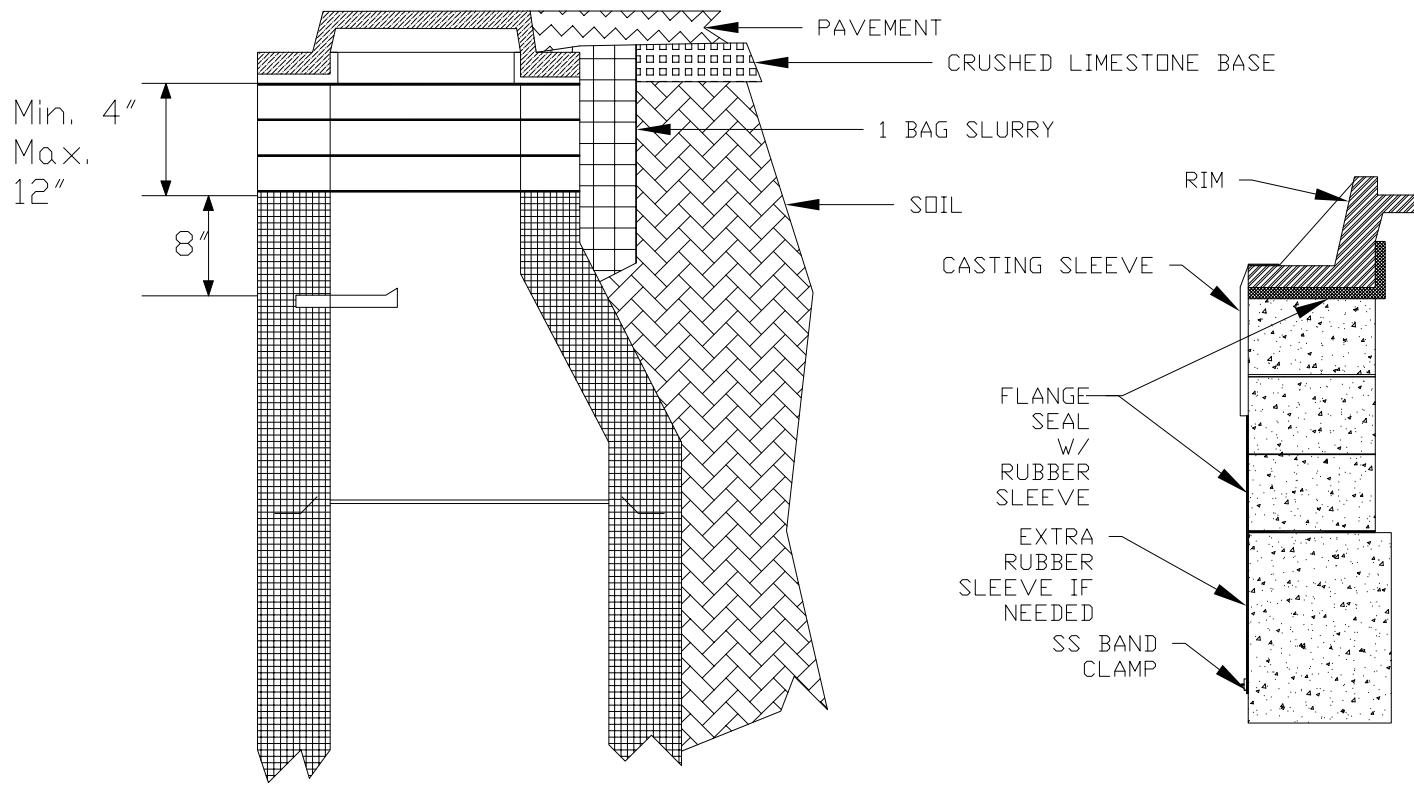

TYPICAL REHAB SANITARY  
SEWER MANHOLE PAVEMENT  
EXTERNAL SEAL  
FRANKLIN  
ENGINEERING DEPT  
FIGURE 28