


FIGURES 3

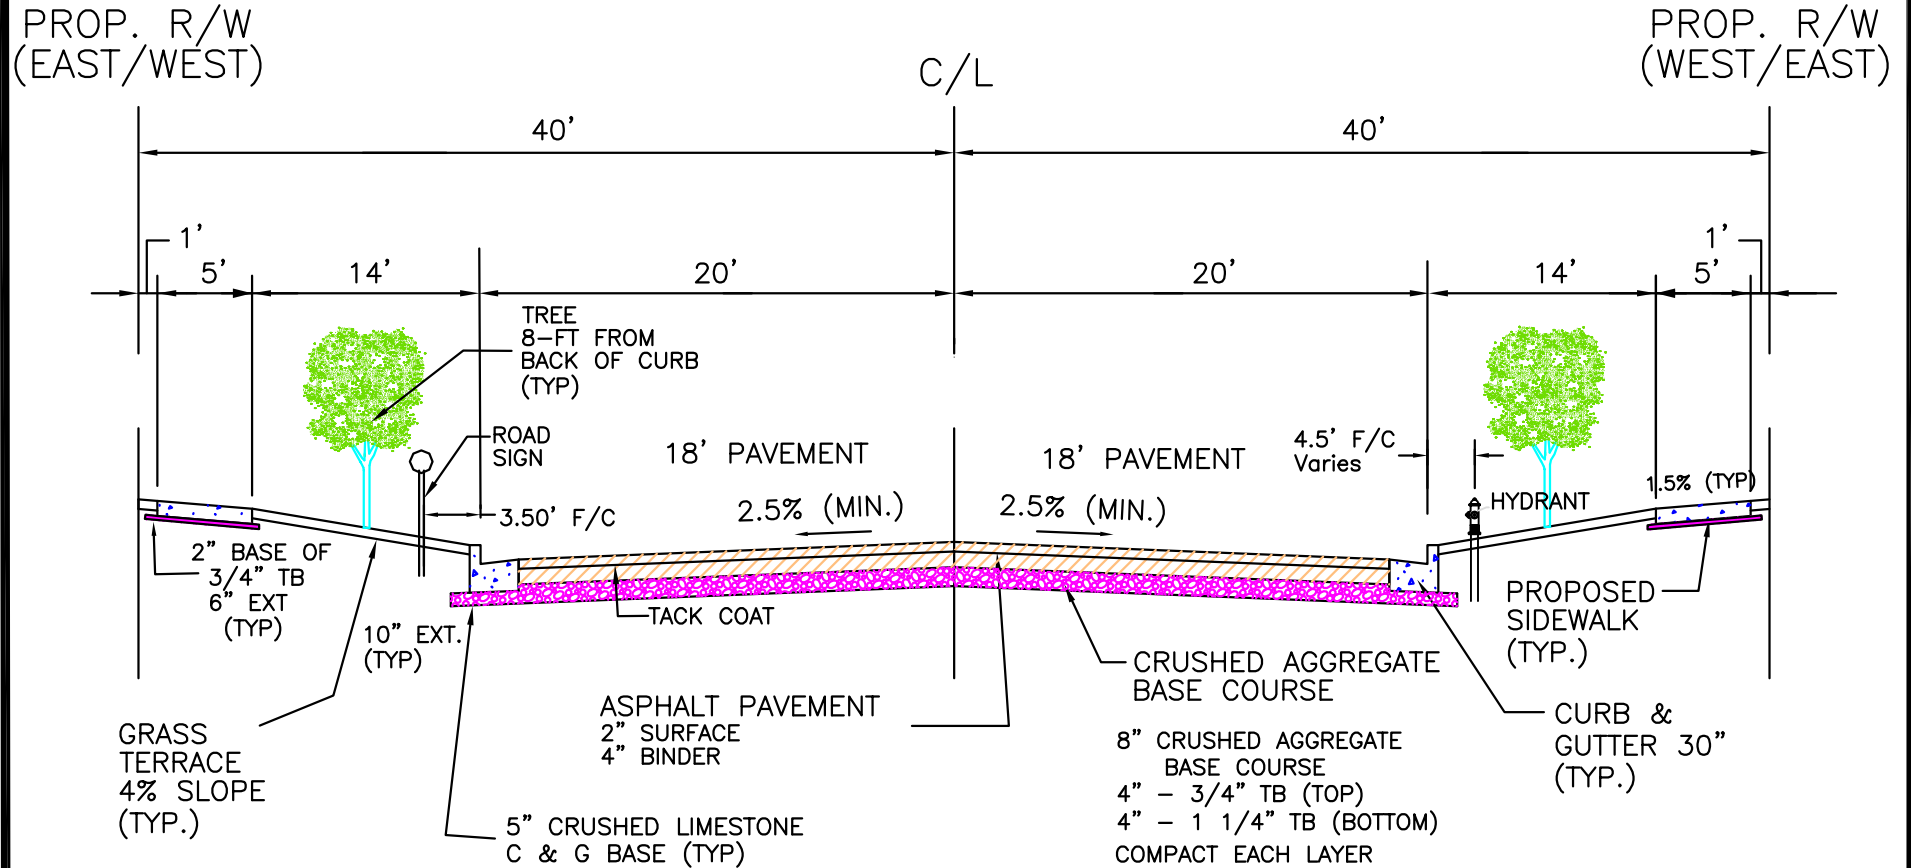

Standard Cross Section For 80' street
With Bituminous Concrete Pavement
And 30" Vertical C & G

NOTE: Crushed stone base shall consist of the bottom 4 inches of 1-1/4" TB and the top 4 inches of 3/4" TB

CROSS SECTION 80'
ROW WITH BITUMINOUS
PAVEMENT

FIGURE 3

FRANKLIN
ENGINEERING DEPT 10/2020 RA