


FIGURE 38

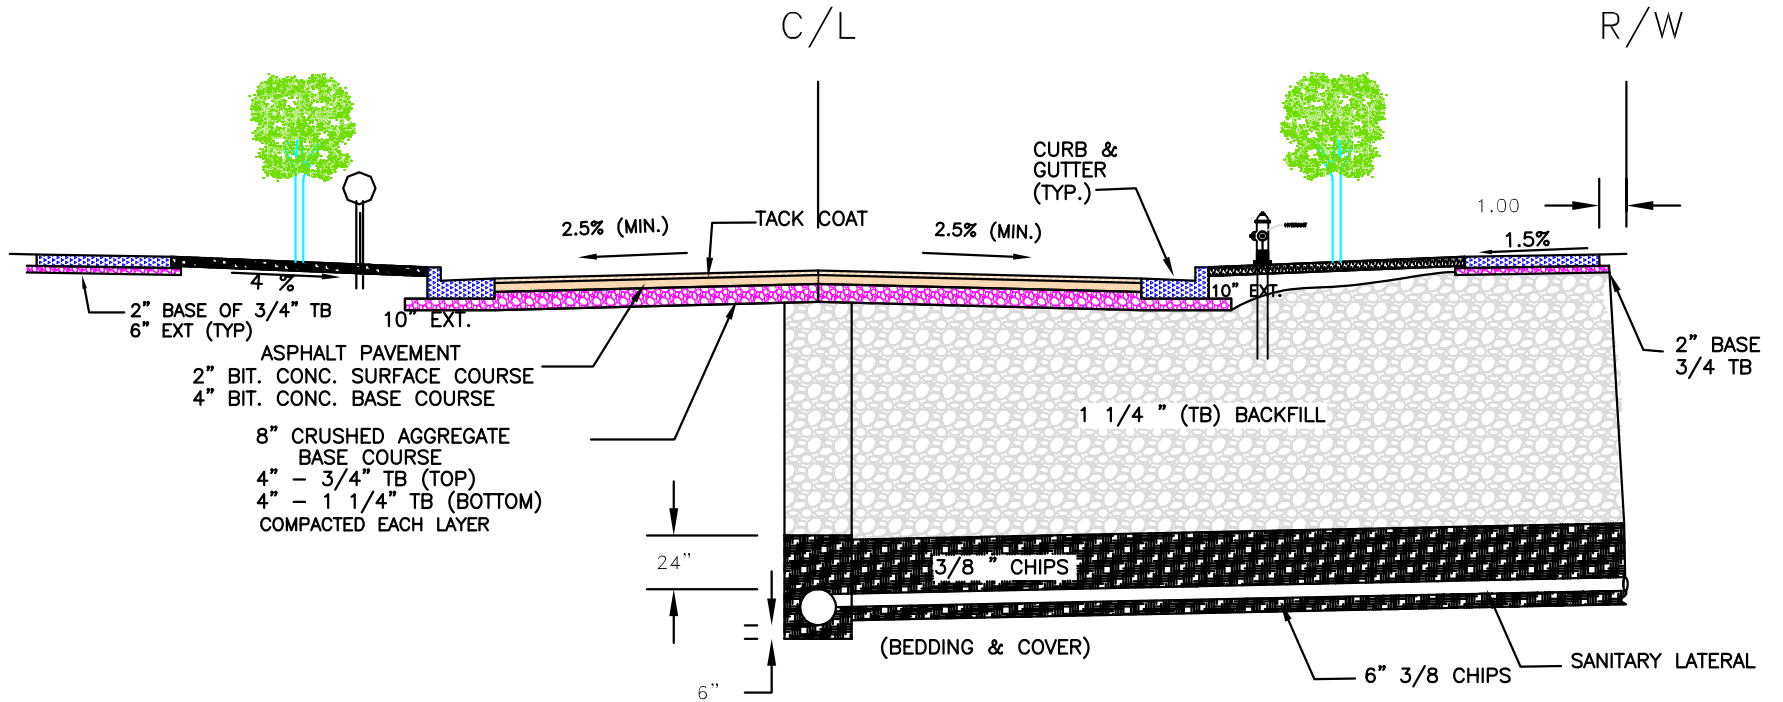

SANITARY SEWER BEDDING & BACKFILL MATERIAL LOCATED AT ROADWAYS
EXTEND BACKFILL MATERIAL AT THE LATERALS TO RIGHT OF WAY LIMIT BELOW THE PROPOSED SIDEWALK
OFF-ROADWAY AREA CAN BE BACKFILL WITH SPOIL MATERIAL AS APPROVED BY THE CITY ENGINEER

SANITARY MAIN & LATERAL
BEDDING AND BACKFILL

FIGURE 38

FRANKLIN
ENGINEERING DEPT 10/2020 RA