


FIGURE 39

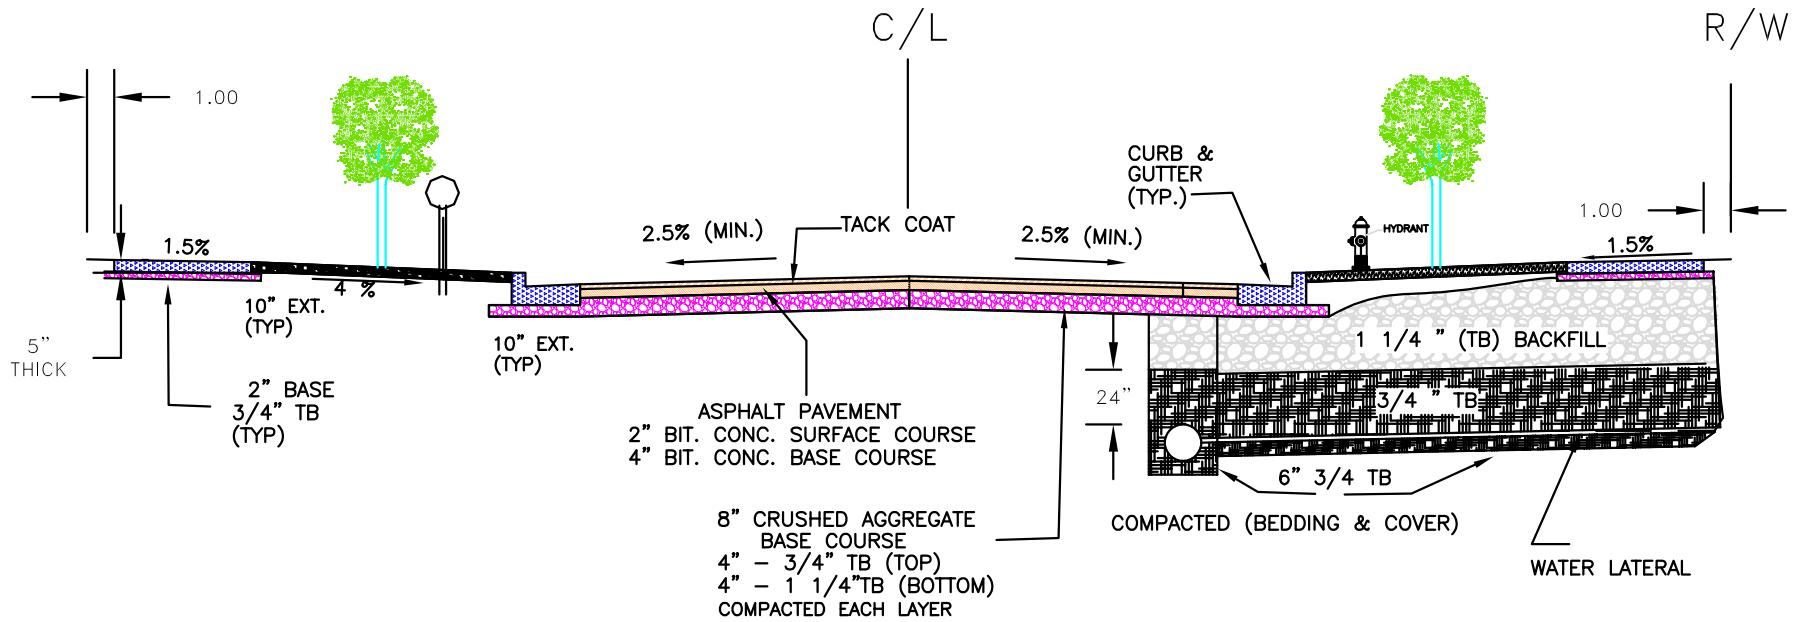

WATER MAIN BEDDING & BACKFILL MATERIAL LOCATED AT ROADWAYS  
EXTEND BACKFILL MATERIAL AT THE LATERALS TO RIGHT OF WAY LIMIT BELOW THE PROPOSED SIDEWALK  
OFF-ROADWAY AREA CAN BE BACKFILLED WITH SPOIL MATERIAL AS APPROVED BY THE CITY ENGINEER

WATER MAIN & LATERAL  
BEDDING AND BACKFILL

FIGURE 39  
FRANKLIN  
ENGINEERING DEPT 10/2020 RA