



AT&T

MUNICIPALITY: FRANKLIN
COUNTY: MILWAUKEE

ATT

INTERNET
FIBER
PLANNING


OUTSIDE PLANT
CONSTRUCTION

A051JA6

CITY OF FRANKLIN
WISCONSIN, USA

OVERVIEW

FILE NAME

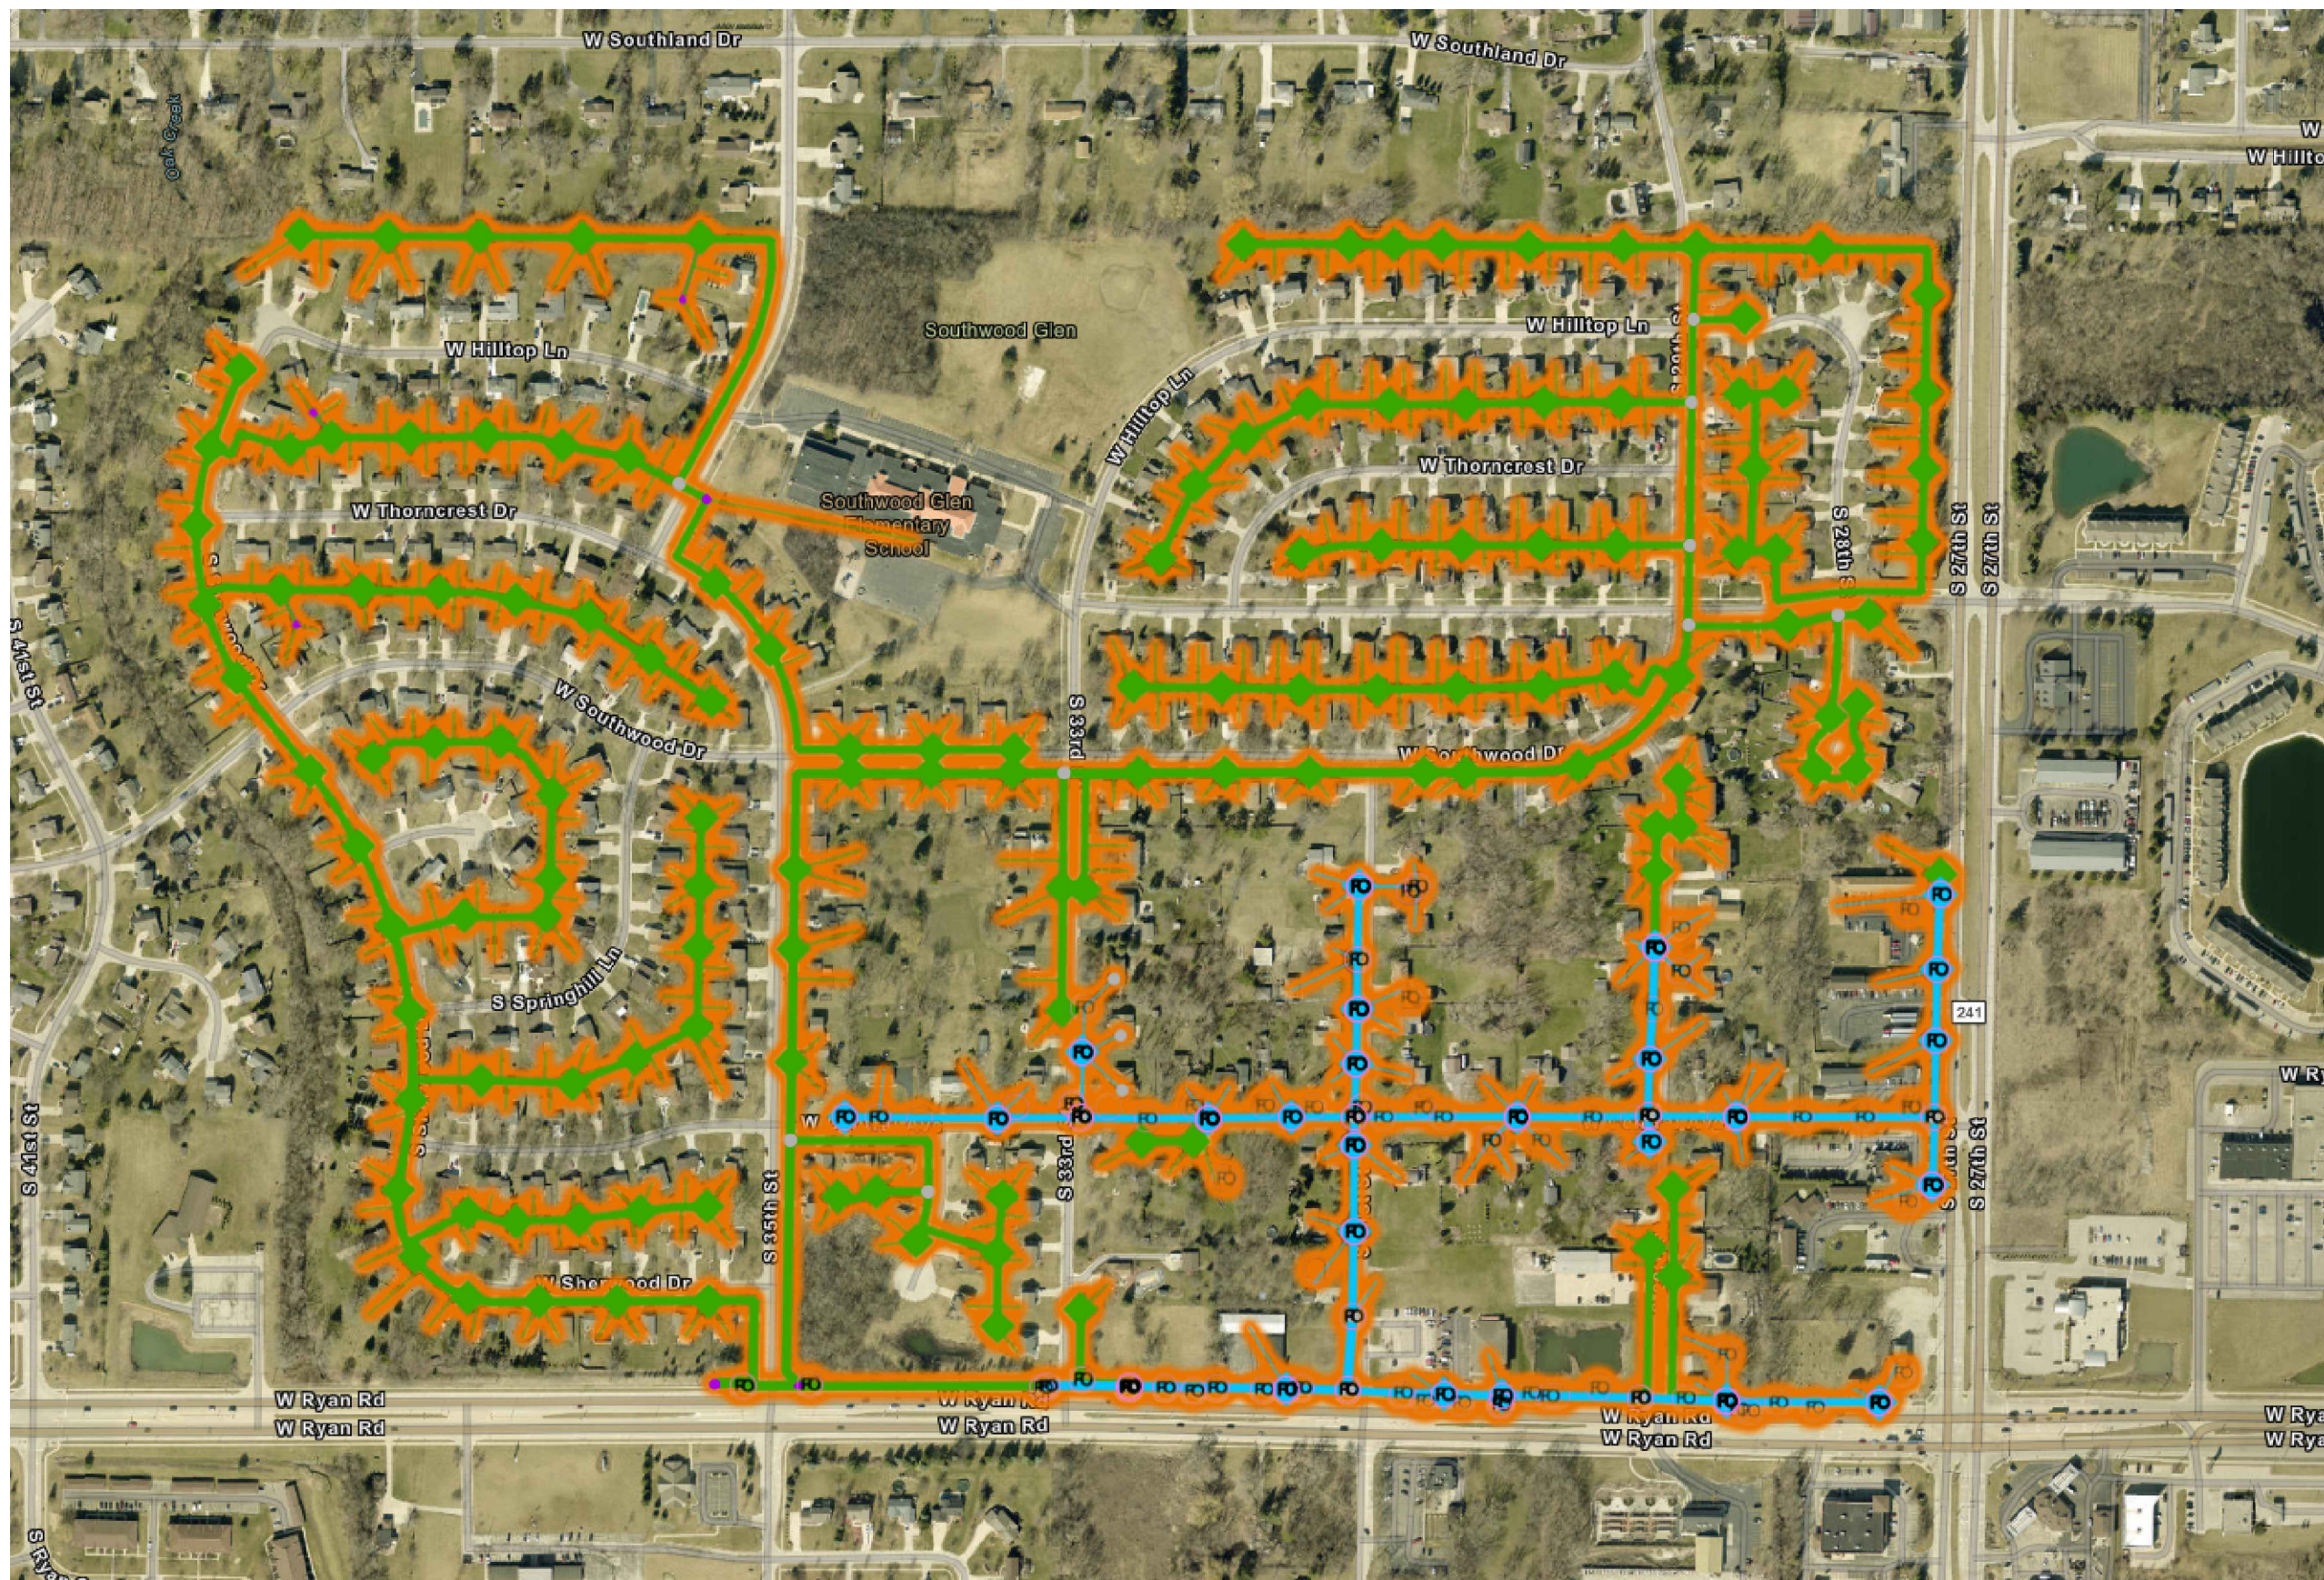

PROJECT #: A051JA6

DESCRIPTION OF PROPOSED WORK TO INCLUDE:

- PLACING INNERDUCT, CABLE, HANDHOLES IN RIGHT-OF-WAY AND EXISTING UTILITY EASEMENTS TO EXPAND AT&T FIBER OPTIC INTERNET ACCESS TO CITY OF FRANKLIN RESIDENTS.

