


FIGURE 10

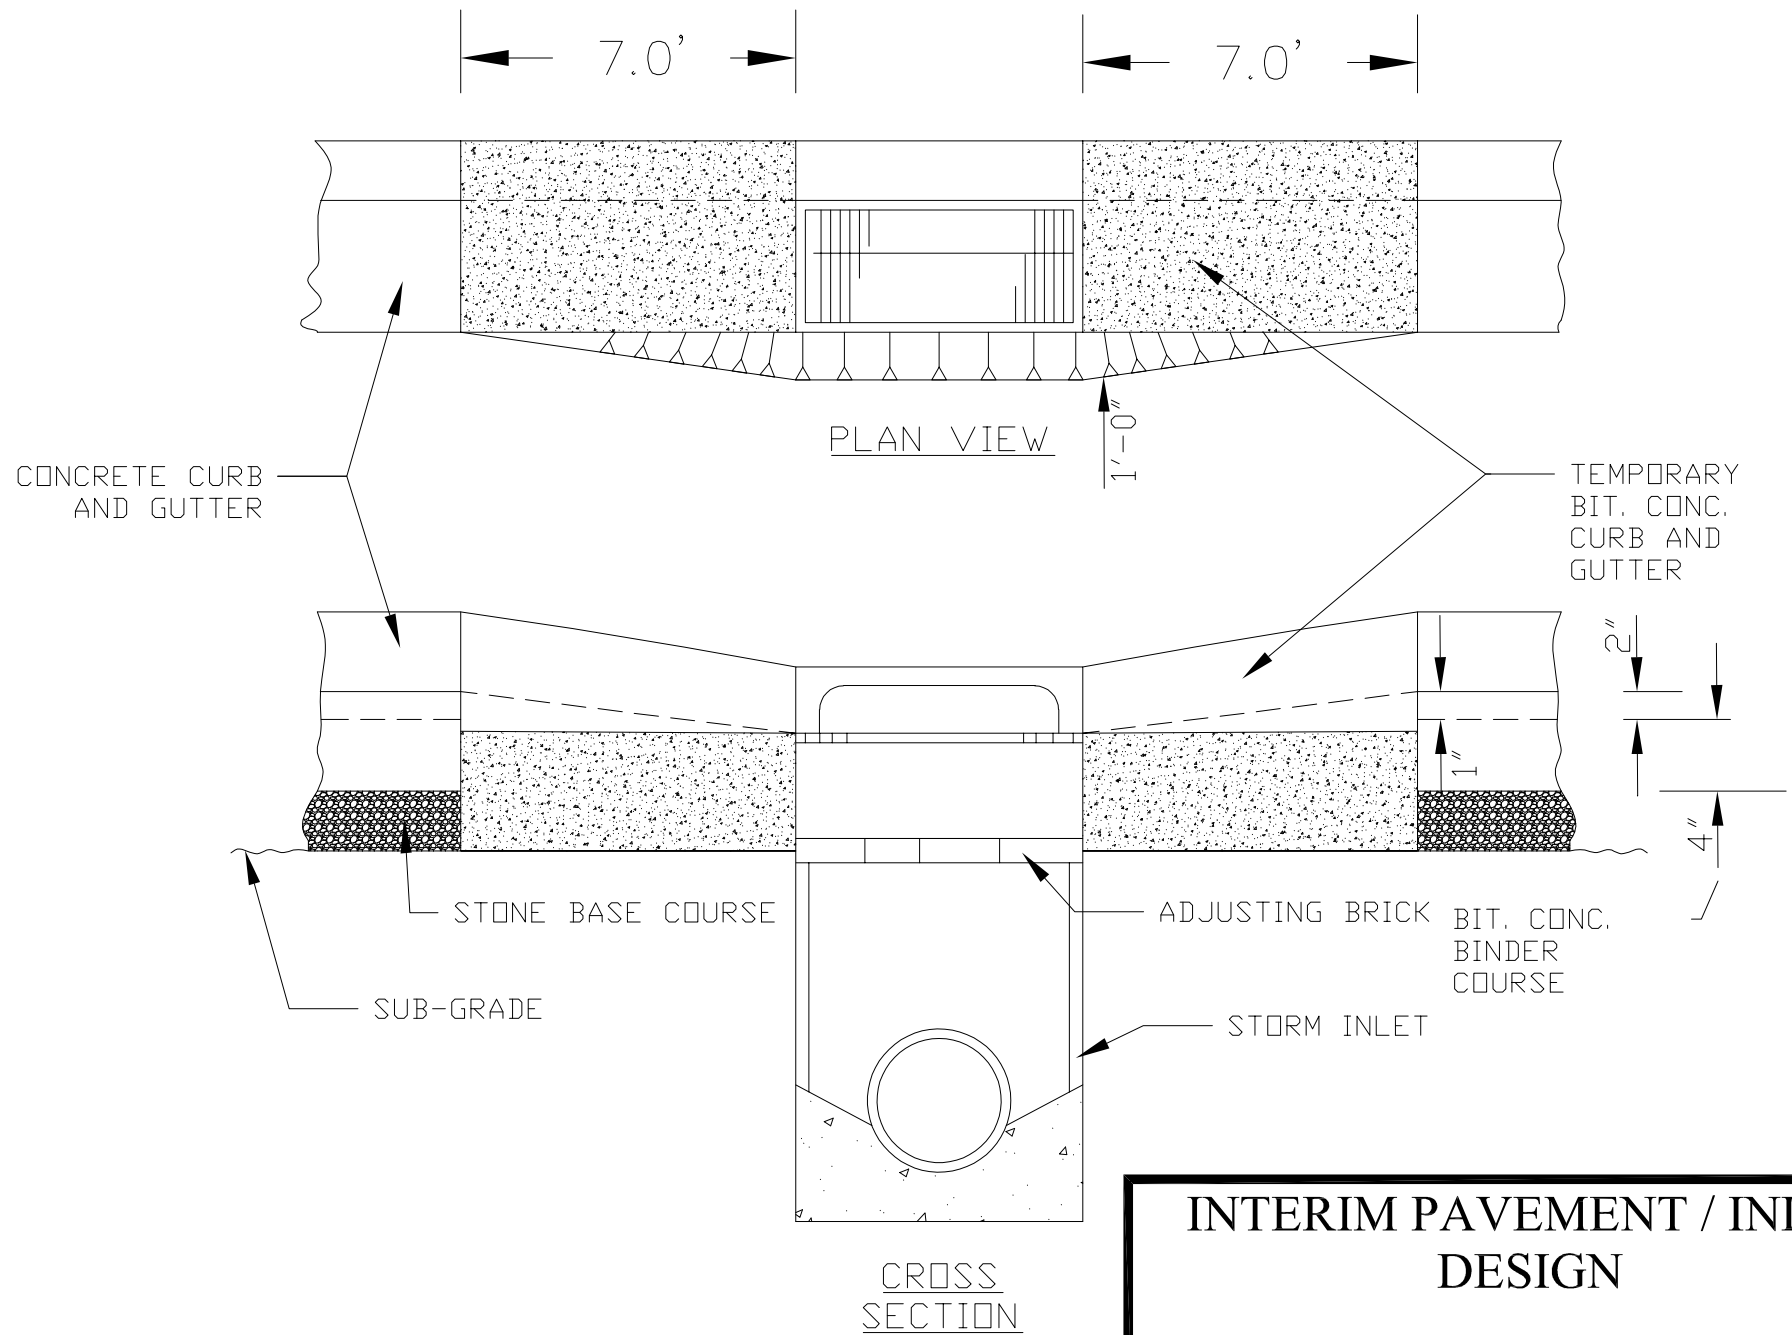

INTERIM PAVEMENT / INLET DESIGN

FRANKLIN
ENGINEERING DEPT

FIGURE 10