


FIGURE 14

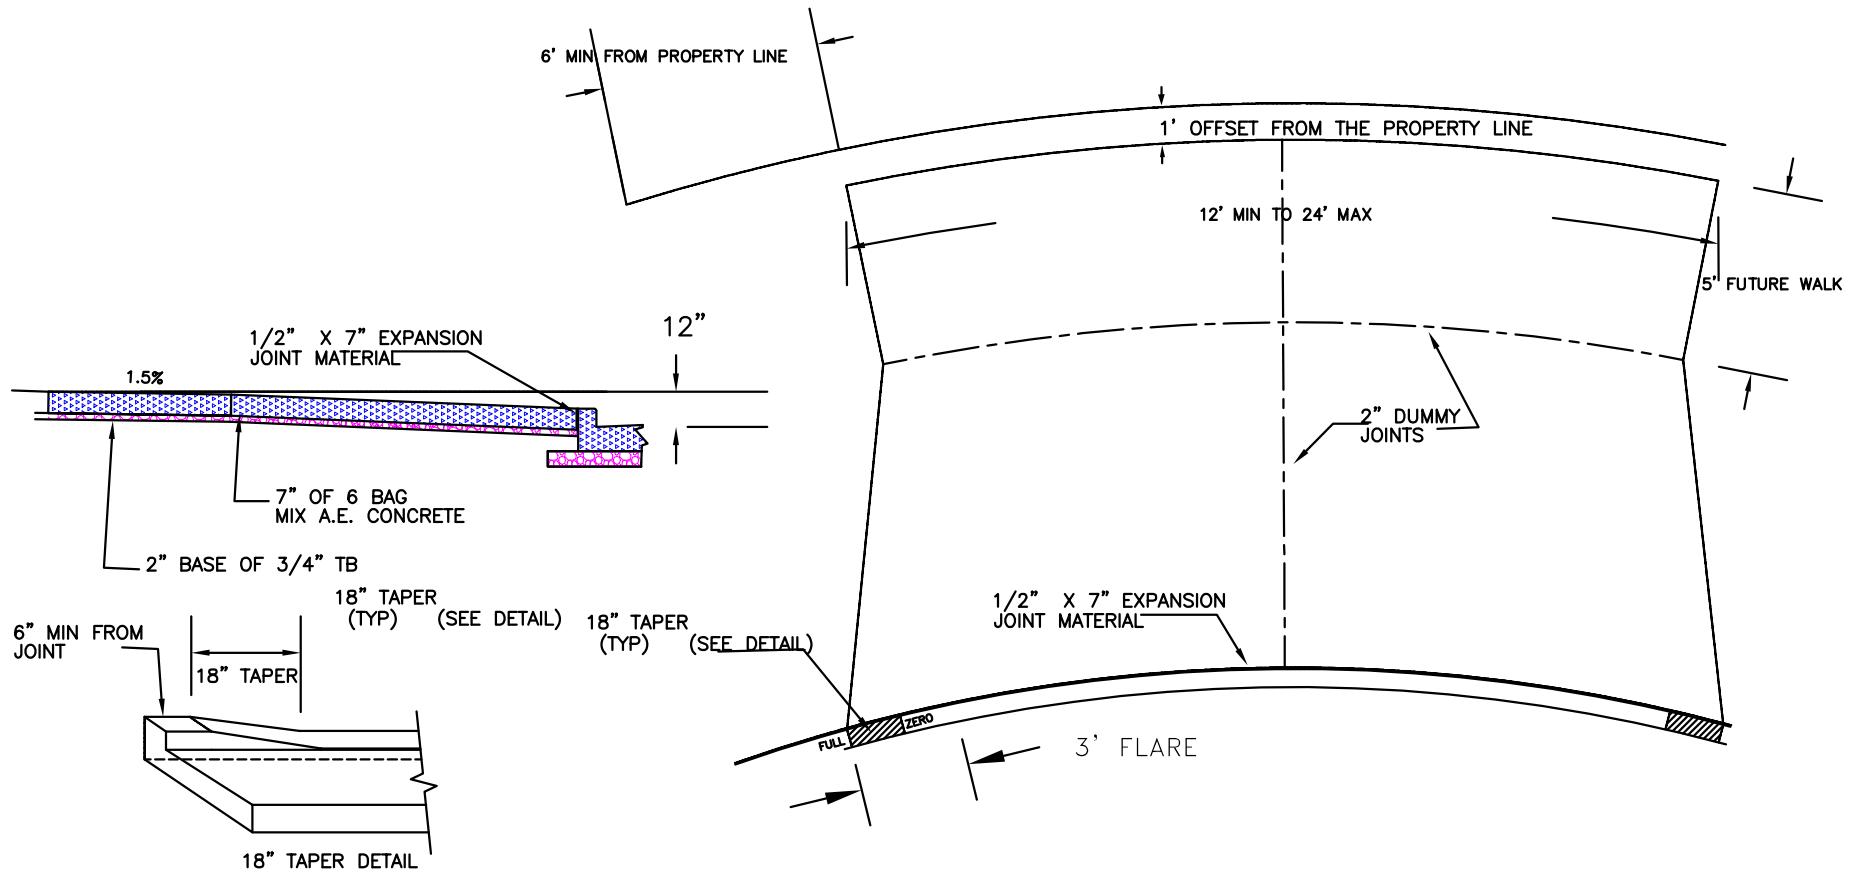

NOTE:

FOR REMOVAL OF CURB BACK FOR DRIVEWAY OPENING, REFER TO SECTION 3.9 OF FRANKLIN DESIGN STANDARD AND CONSTRUCTION SPECIFICATIONS.

TYPICAL FLARED  
DRIVEWAY APPROACH  
VERTICAL FACE C&G

FIGURE 14  
FRANKLIN  
ENGINEERING DEPT 10/2020 RA