

PROP. R/W
(EAST/WEST)

PROP. R/W
(WEST/EAST)

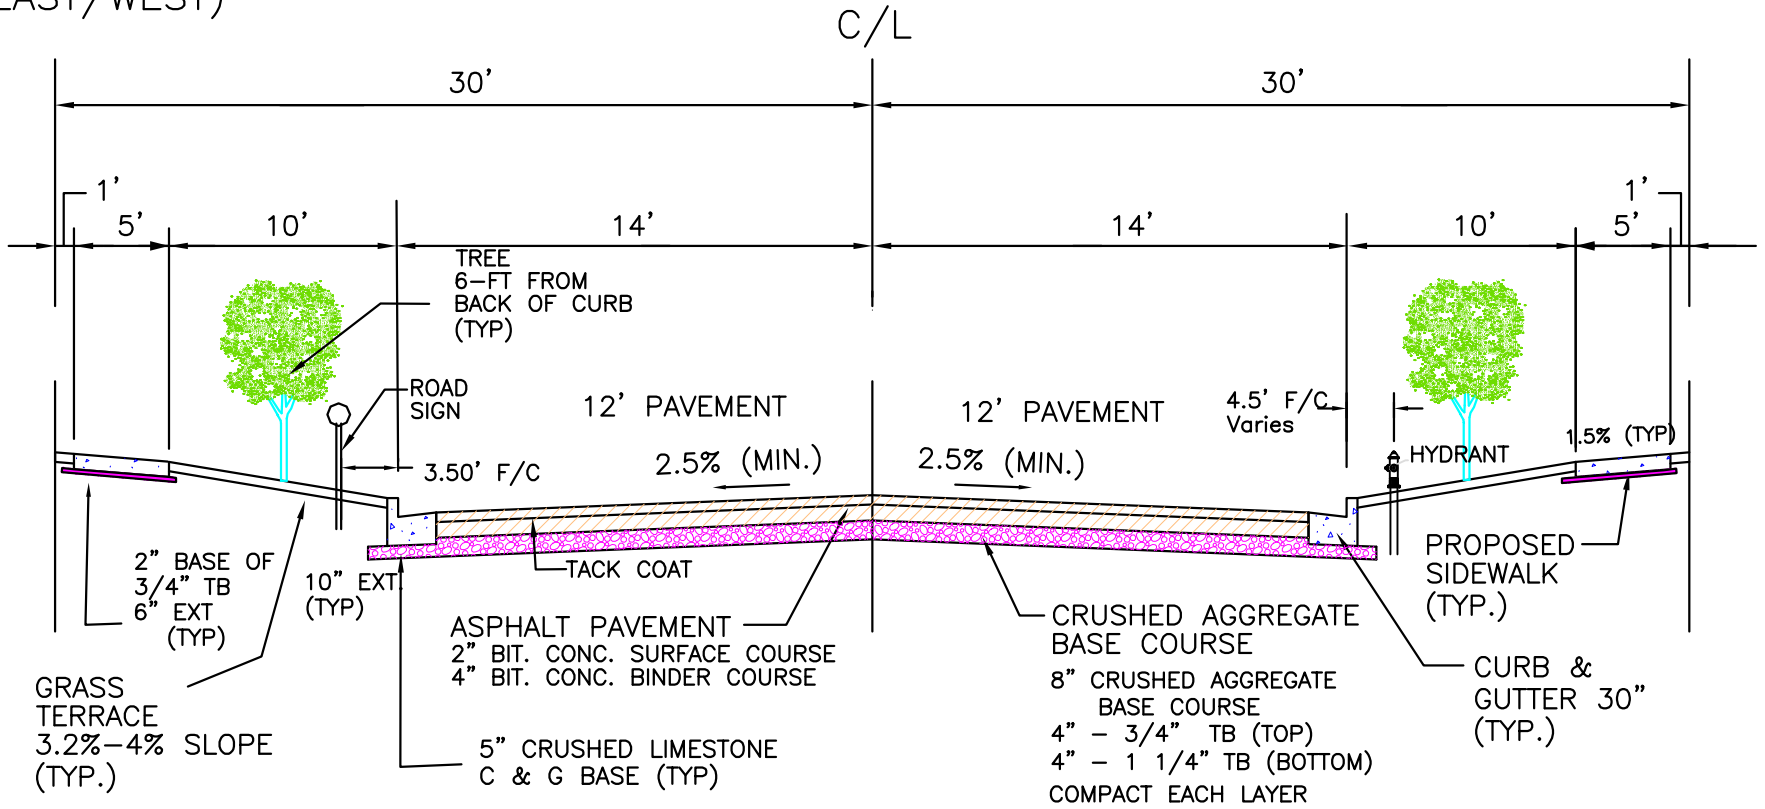


FIGURE 2

Standard Cross Section For 60' street
With Bituminous Concrete Pavement
And 30" Vertical C & G

NOTE: Crushed stone base shall consist of the bottom 4 inches of 1-1/4" TB and the top 4 inches of 3/4" TB

CROSS SECTION 60'
ROW W/BITUMINOUS
CONCRETE PAVEMENT
FRANKLIN ENGINEERING DEPT 10/2020 RA
FIGURE 2