


FIGURE 28 B

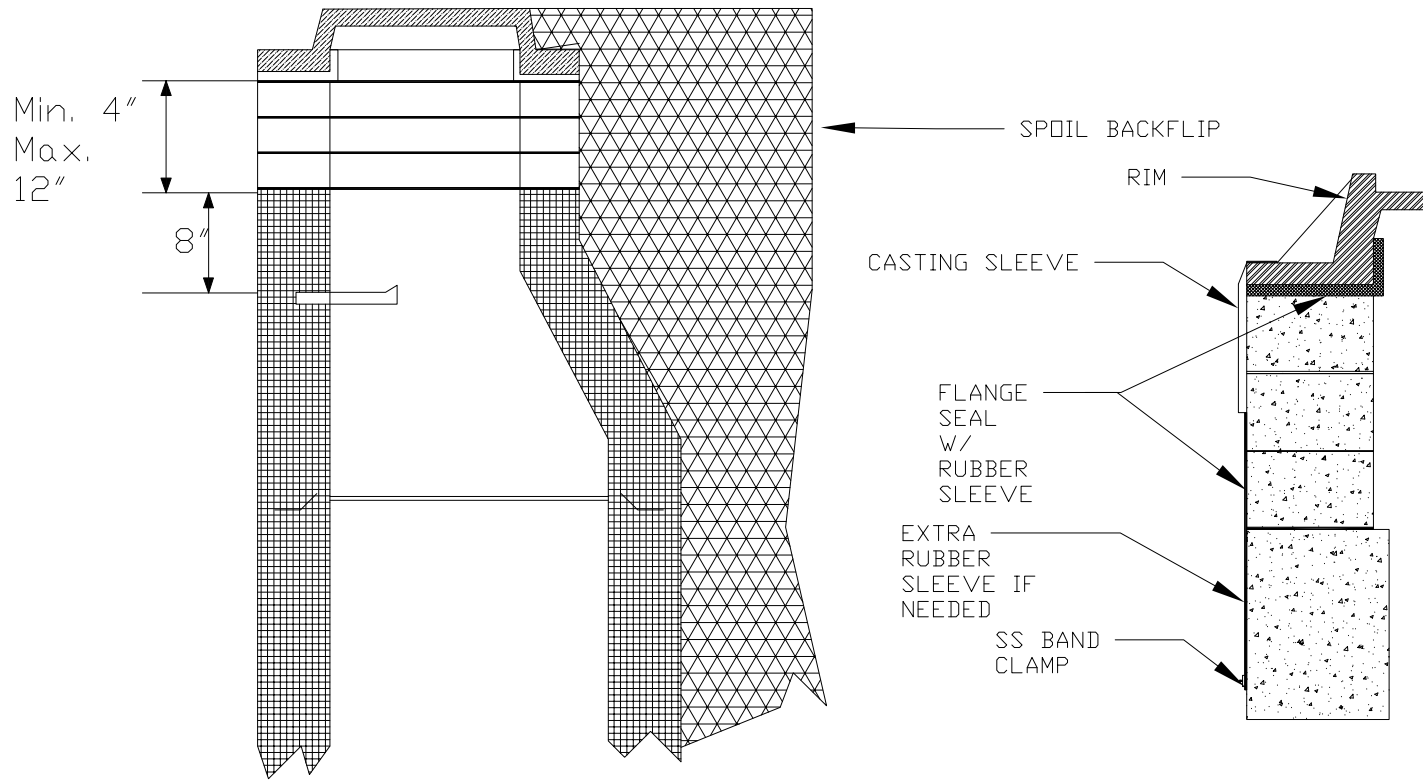

TYPICAL OFF-ROAD SANITARY
SEWER MANHOLE EXTERNAL
SEAL

FRANKLIN
ENGINEERING DEPT

FIGURE 28B