


FIGURE 30

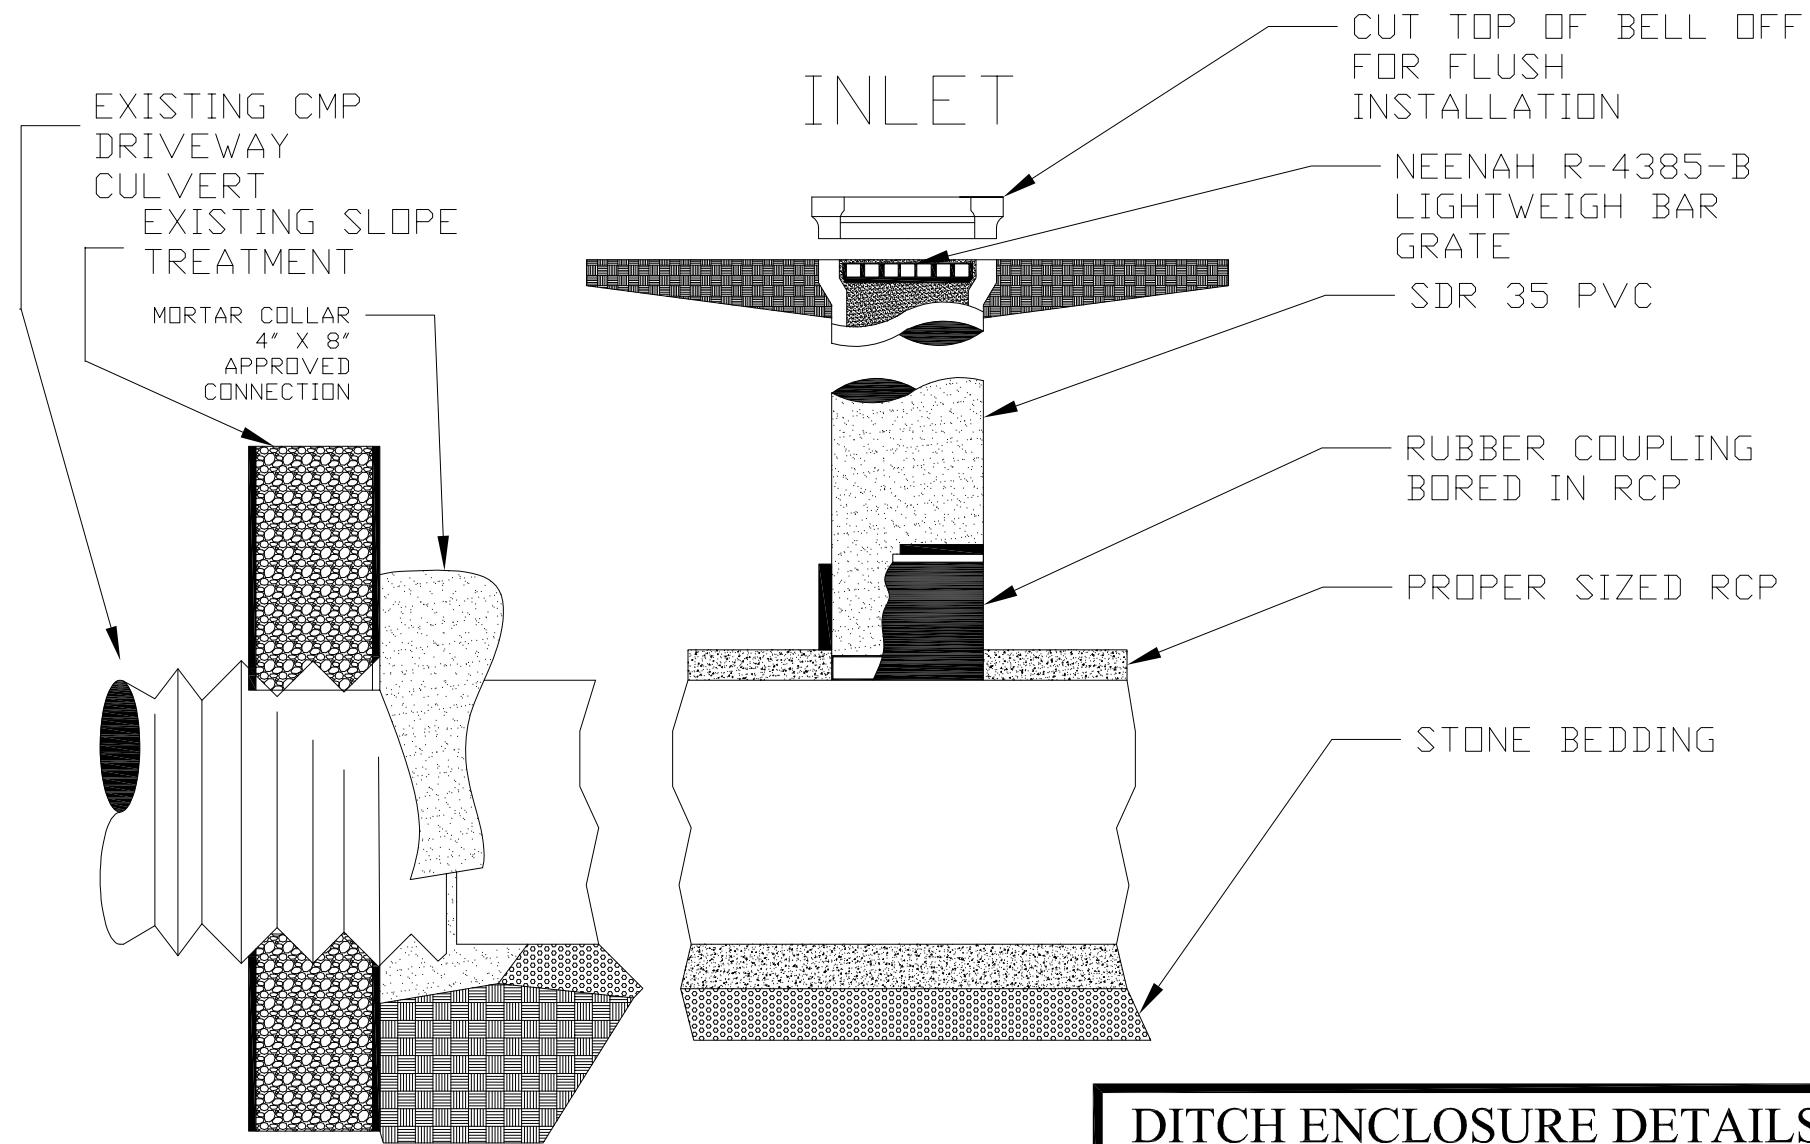

DITCH ENCLOSURE DETAILS  
INLET PRIOR TO DRIVE

FRANKLIN  
ENGINEERING DEPT

**FIGURE 30**