


FIGURE 4

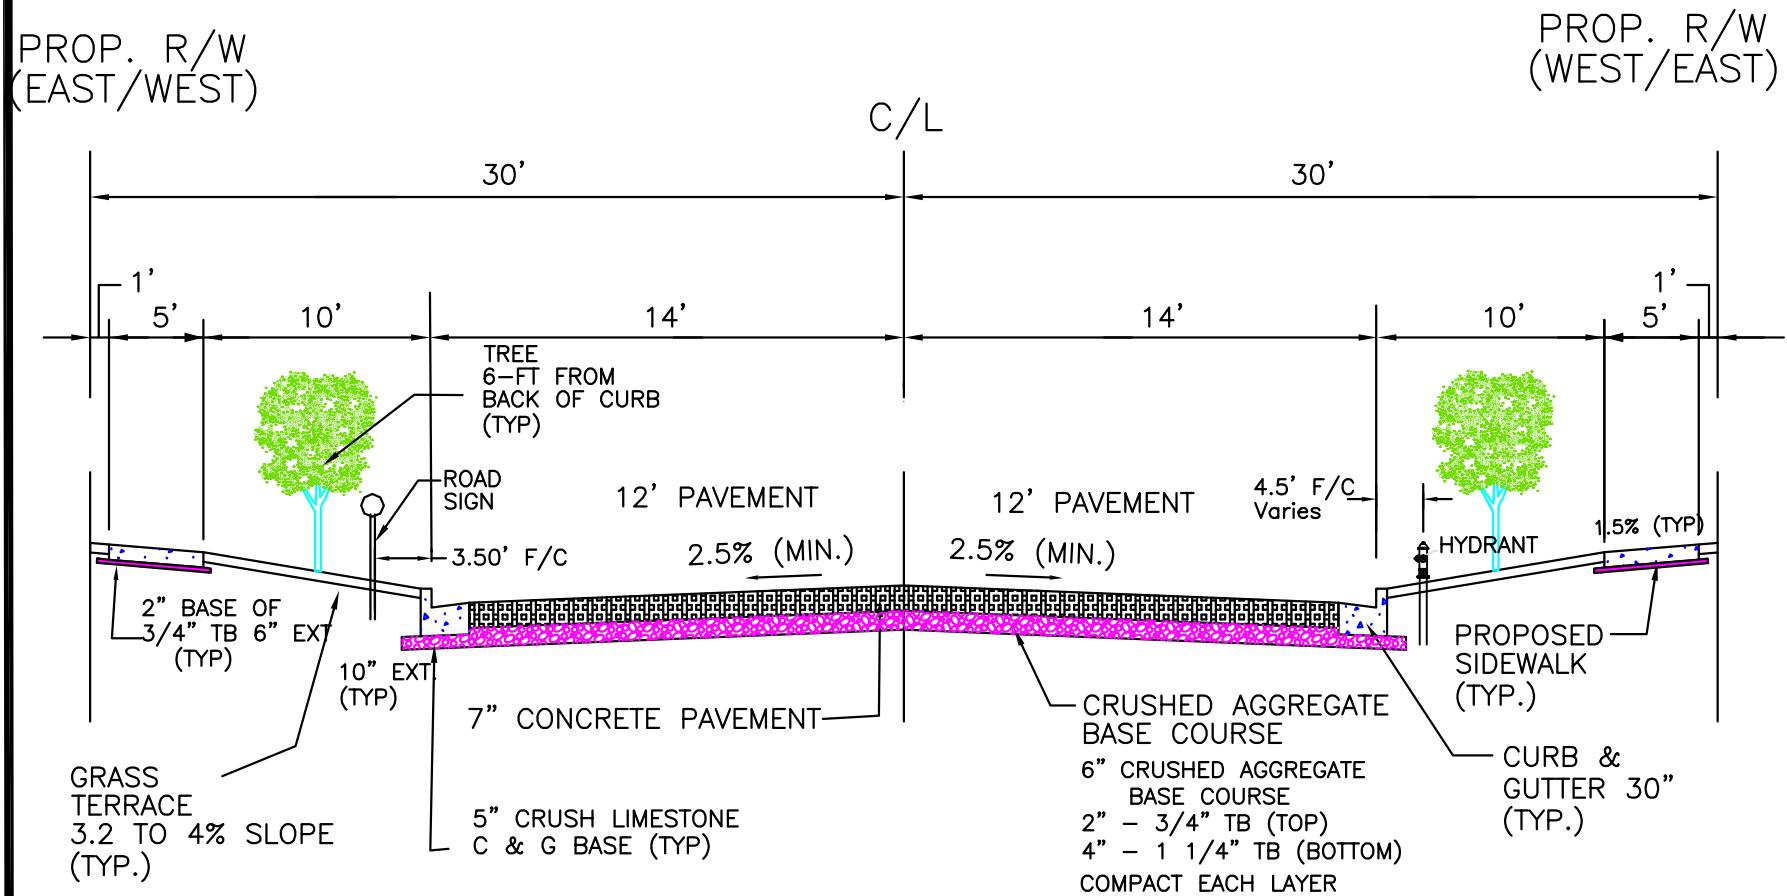

Standard Cross Section For 60' street
With 7" Concrete Pavement
And 30" Vertical C & G

NOTE: Crushed stone base shall consist of the bottom 4 inches of 1 1/4" TB and the top 2 inches of 3/4" TB

CROSS SECTION 60'
ROW W/ 7" CONCRETE
PAVEMENT

FRANKLIN
ENGINEERING DEPT 10/2020 RA