

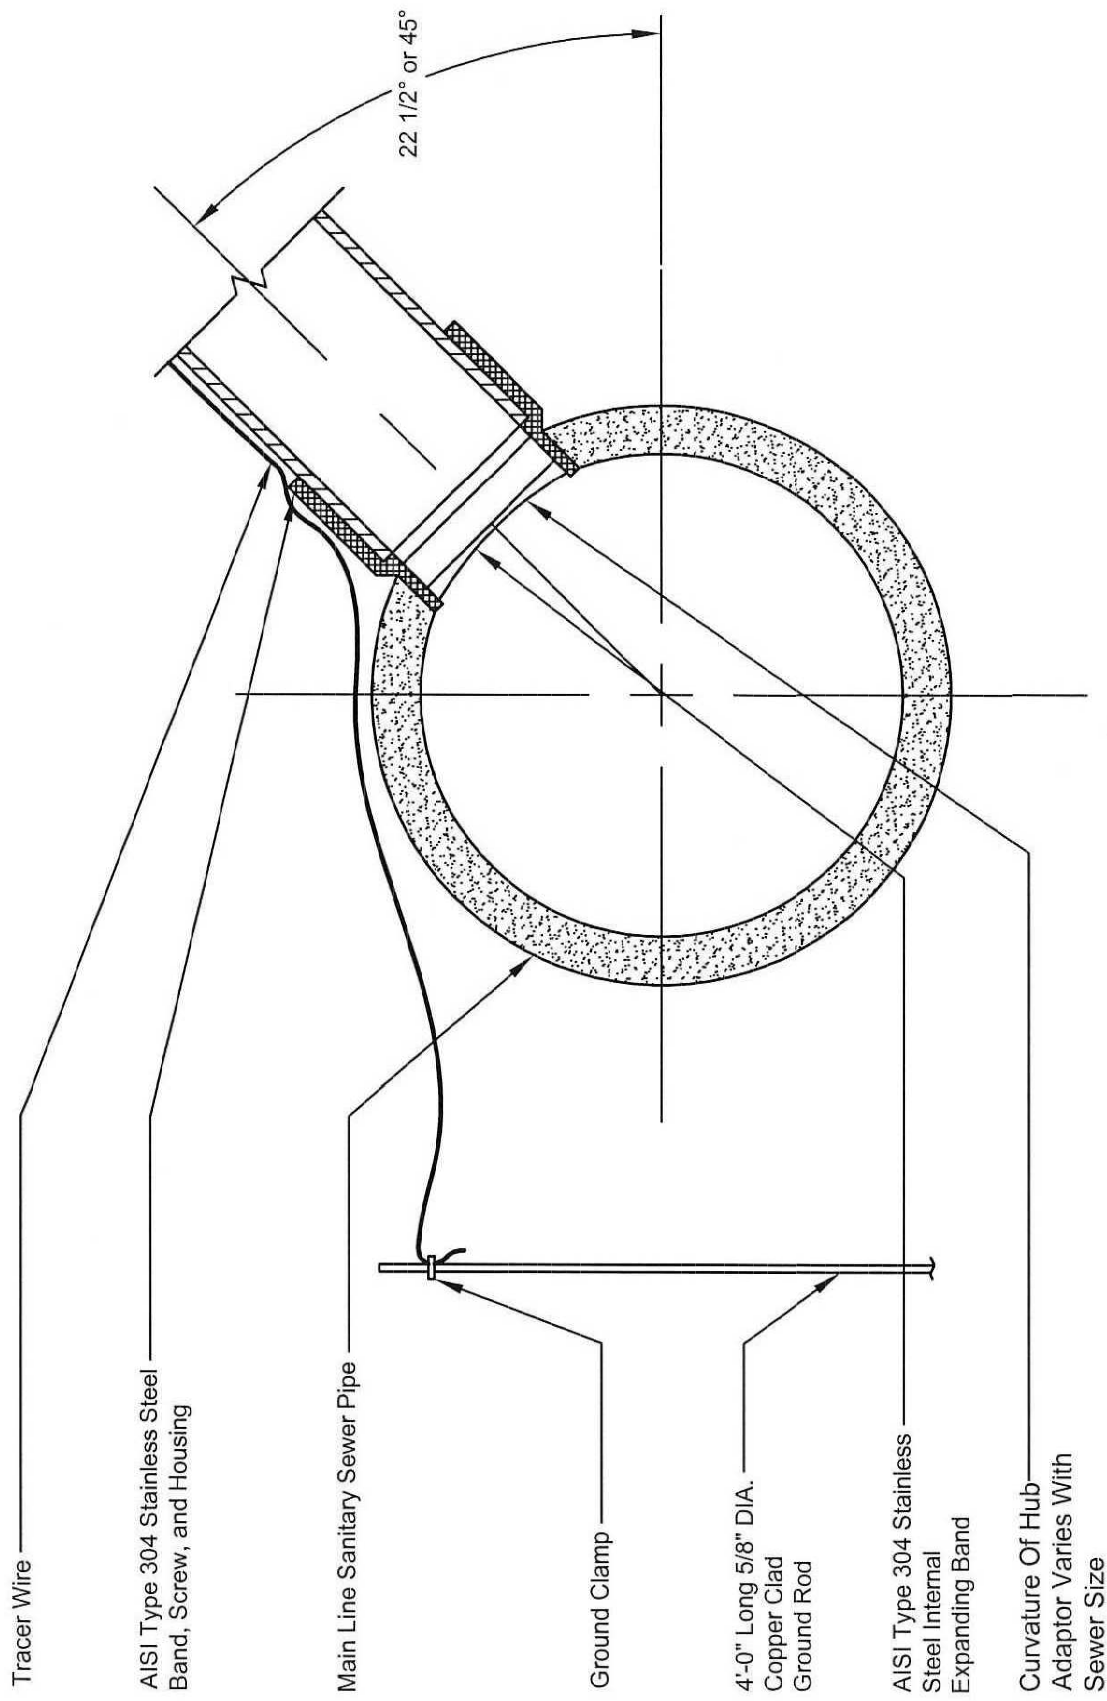


FIGURE 36

TYPICAL SANITARY SEWER CUT IN LATERAL CONNECTION

FRANKLIN
ENGINEERING DEPT.

SEWER LATERAL NOTE:

1. Minimum Slope is 1/8 Inch Per Foot