



X:\ML\2024\0950\0950Design\02 - 2025 Road Program\Civil\00C_00_C013_Traffic Control_0950
4/10/2025 1:23 PM

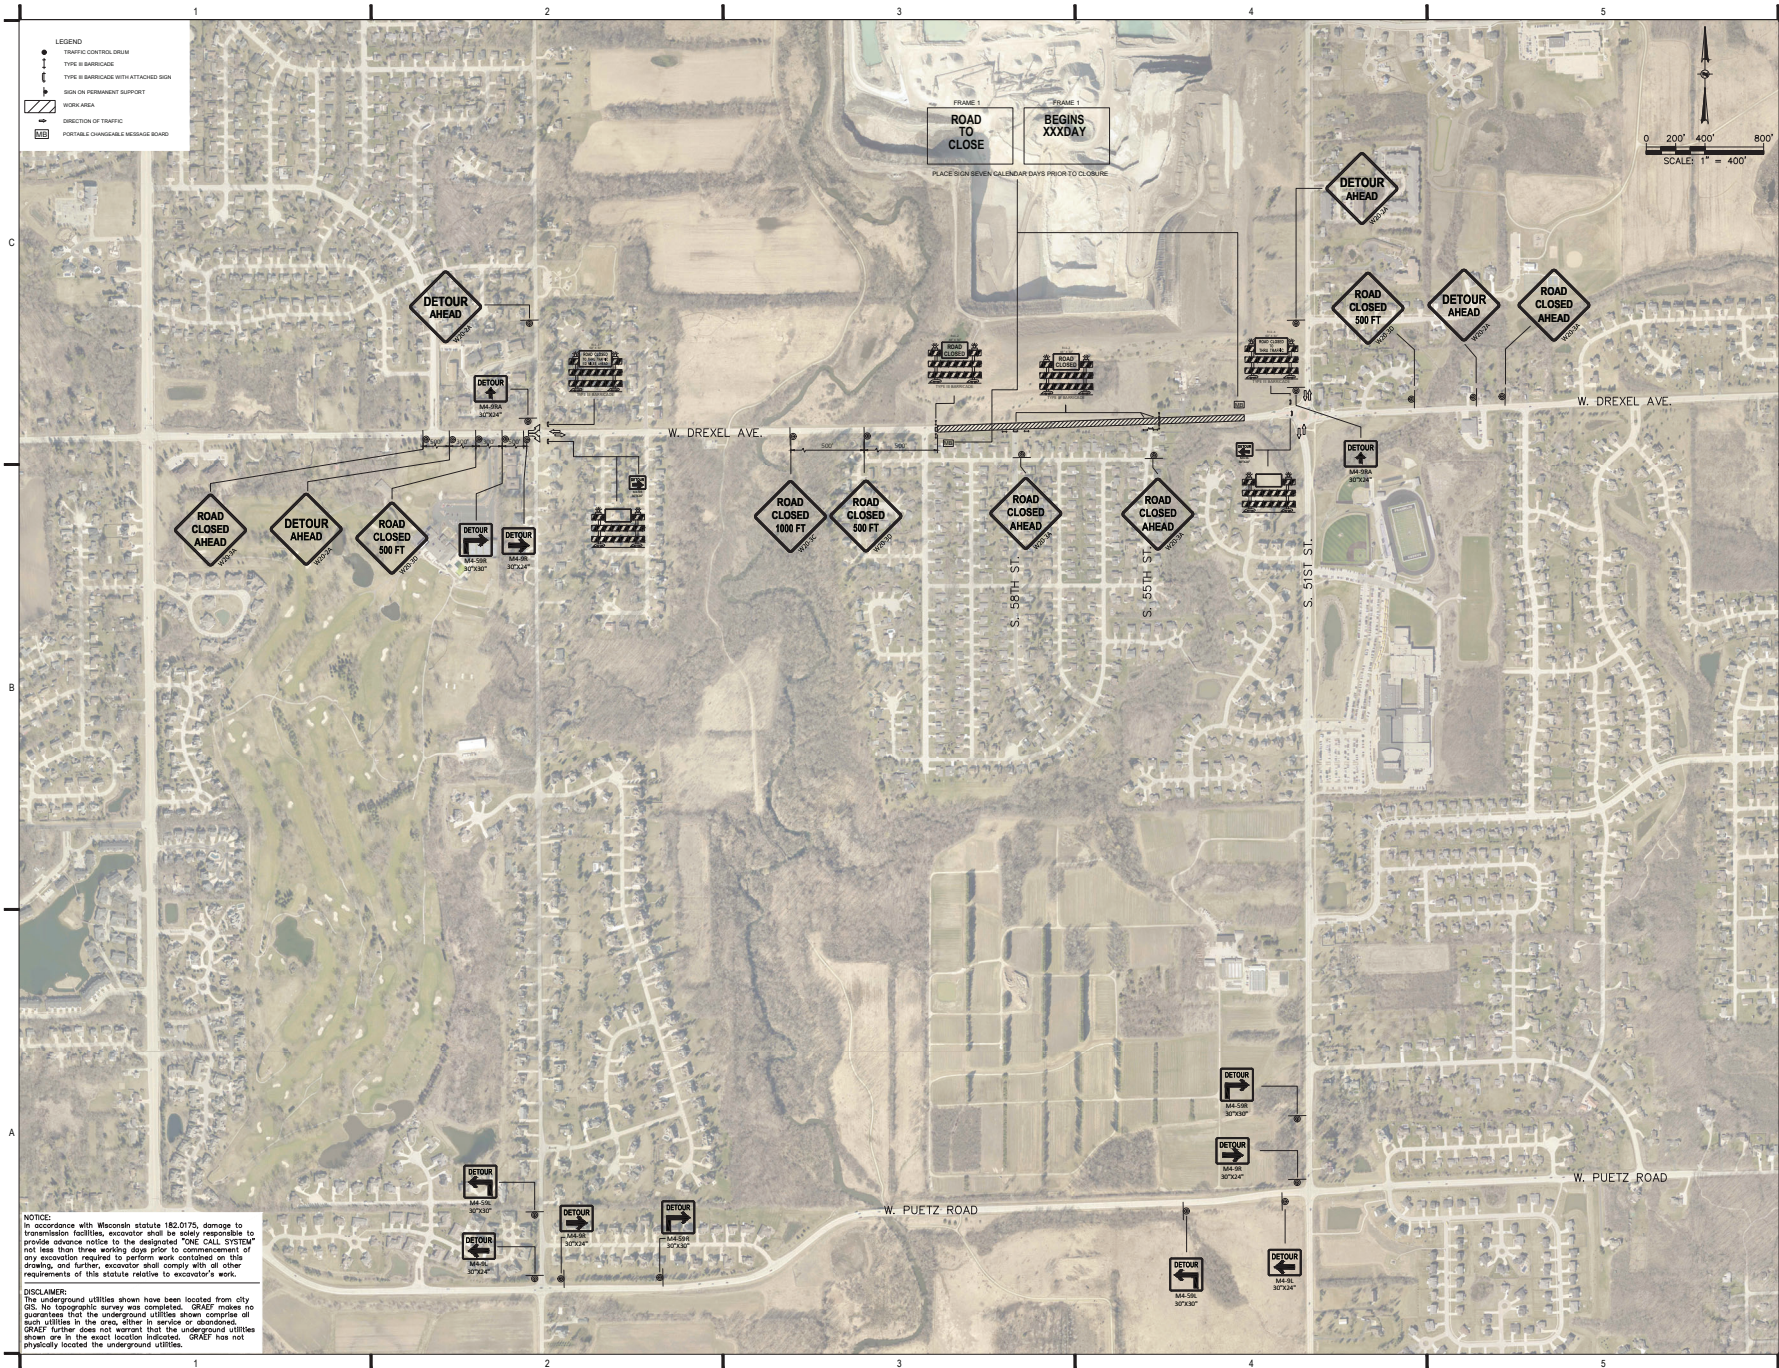

X:\ML\2024\02\0950\Design\02 - 2025 Road Program\Civil\00C_00_C014_Traffic Control_0950
4/10/2025 1:24 PM

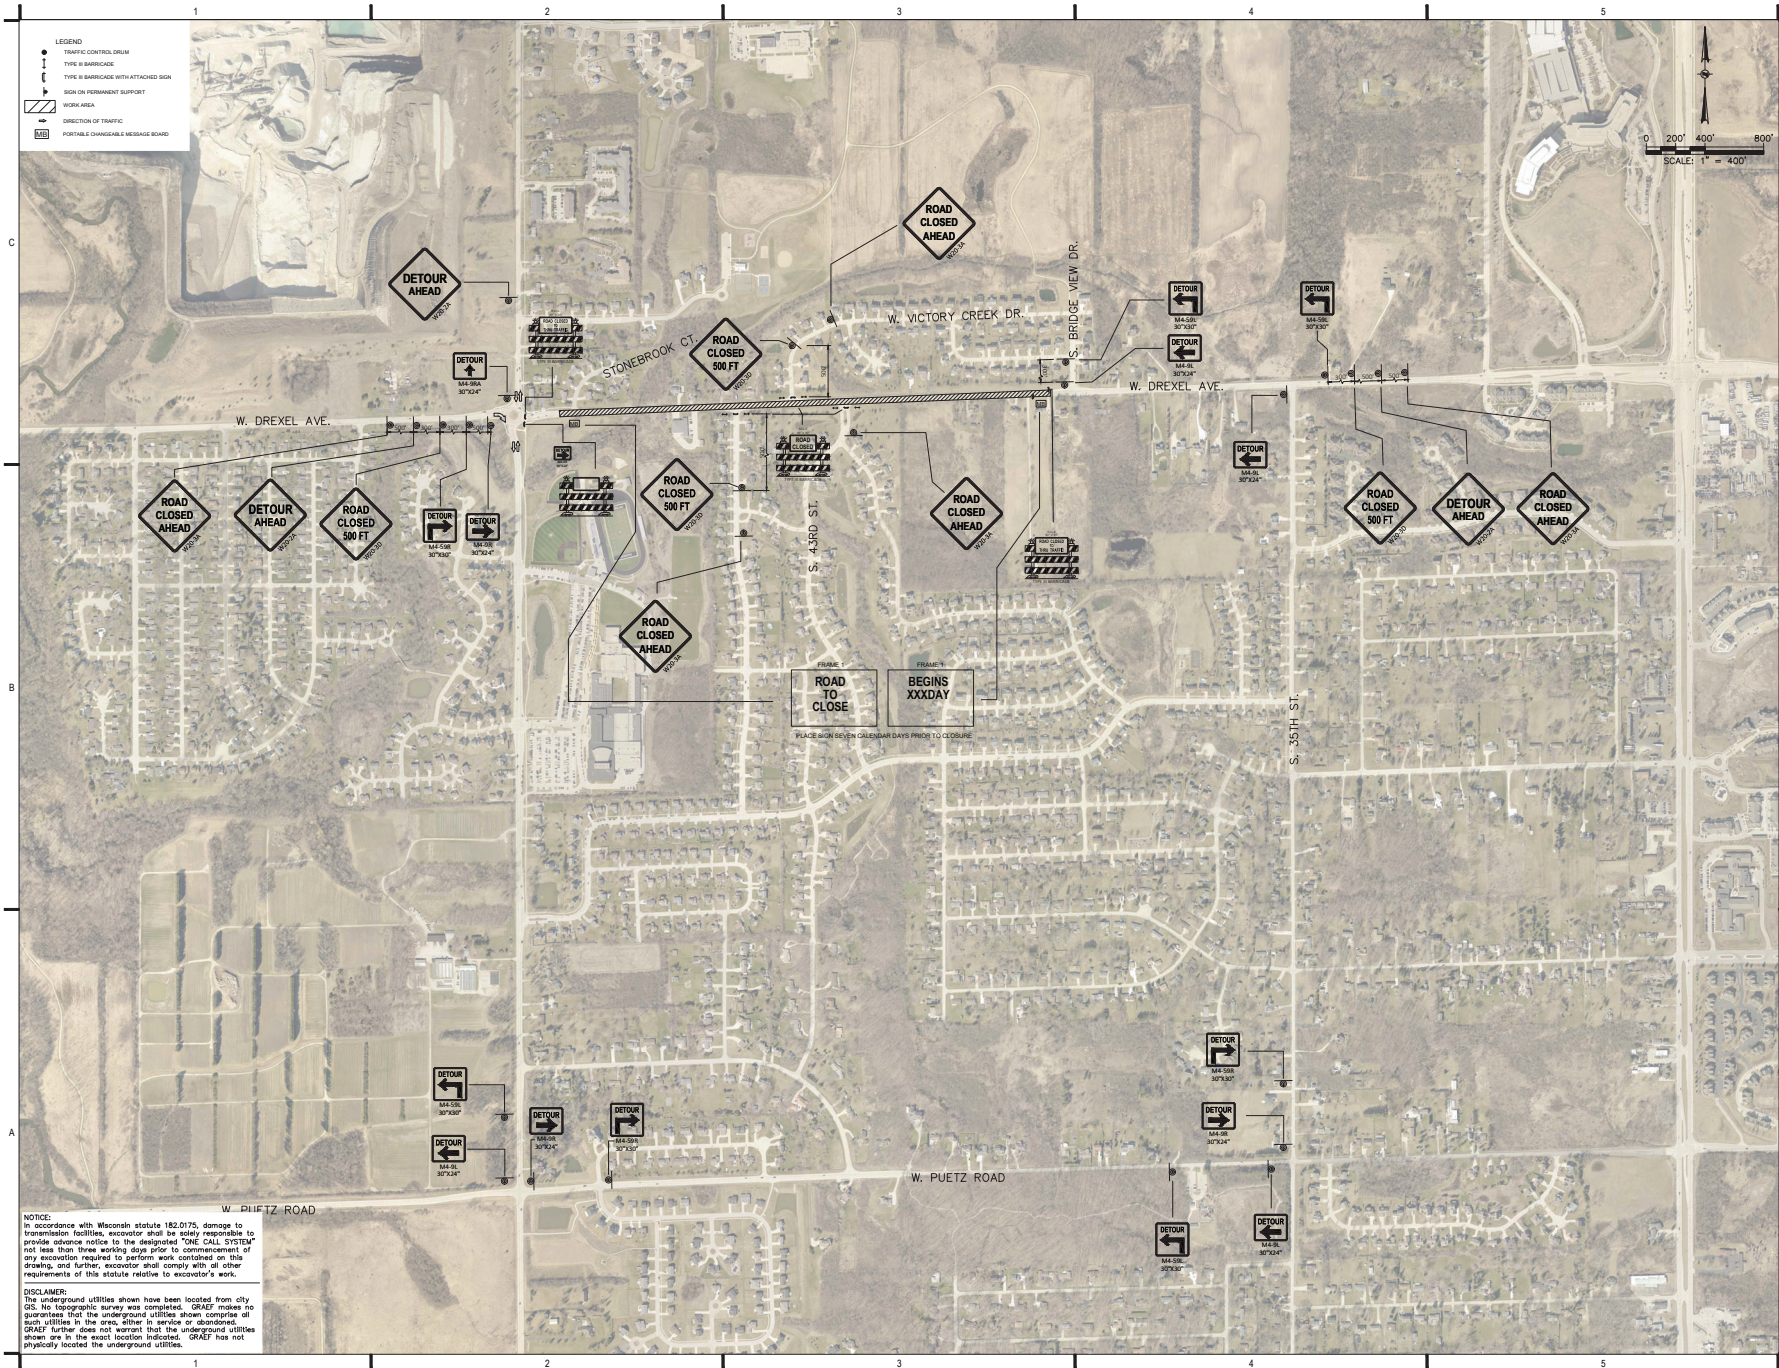

FORWARD
TRAFFIC & MARKING

CONSULTANTS:

PROJECT TITLE:

CITY OF FRANKLIN
2025 LOCAL STREET IMPROVEMENT
PROGRAM

PROJECT STATUS

Project Address

ISSUE:
NO. DATE REVISIONS BY

PROJECT INFORMATION:

PROJECT NUMBER: 2024-0950.02
DATE: 04/09/2025
DRAWN BY: JMS
CHECKED BY: KAW
APPROVED BY: MNP
SCALE: AS NOTED

SHEET TITLE:

TRAFFIC CONTROL

SHEET NUMBER:

C014