


FIGURE 20

NOTE:  
SILT FENCING MUST BE IN COMPLIANCE  
WITH STATE STANDARDS AND CURRENT  
DNR STANDARDS.

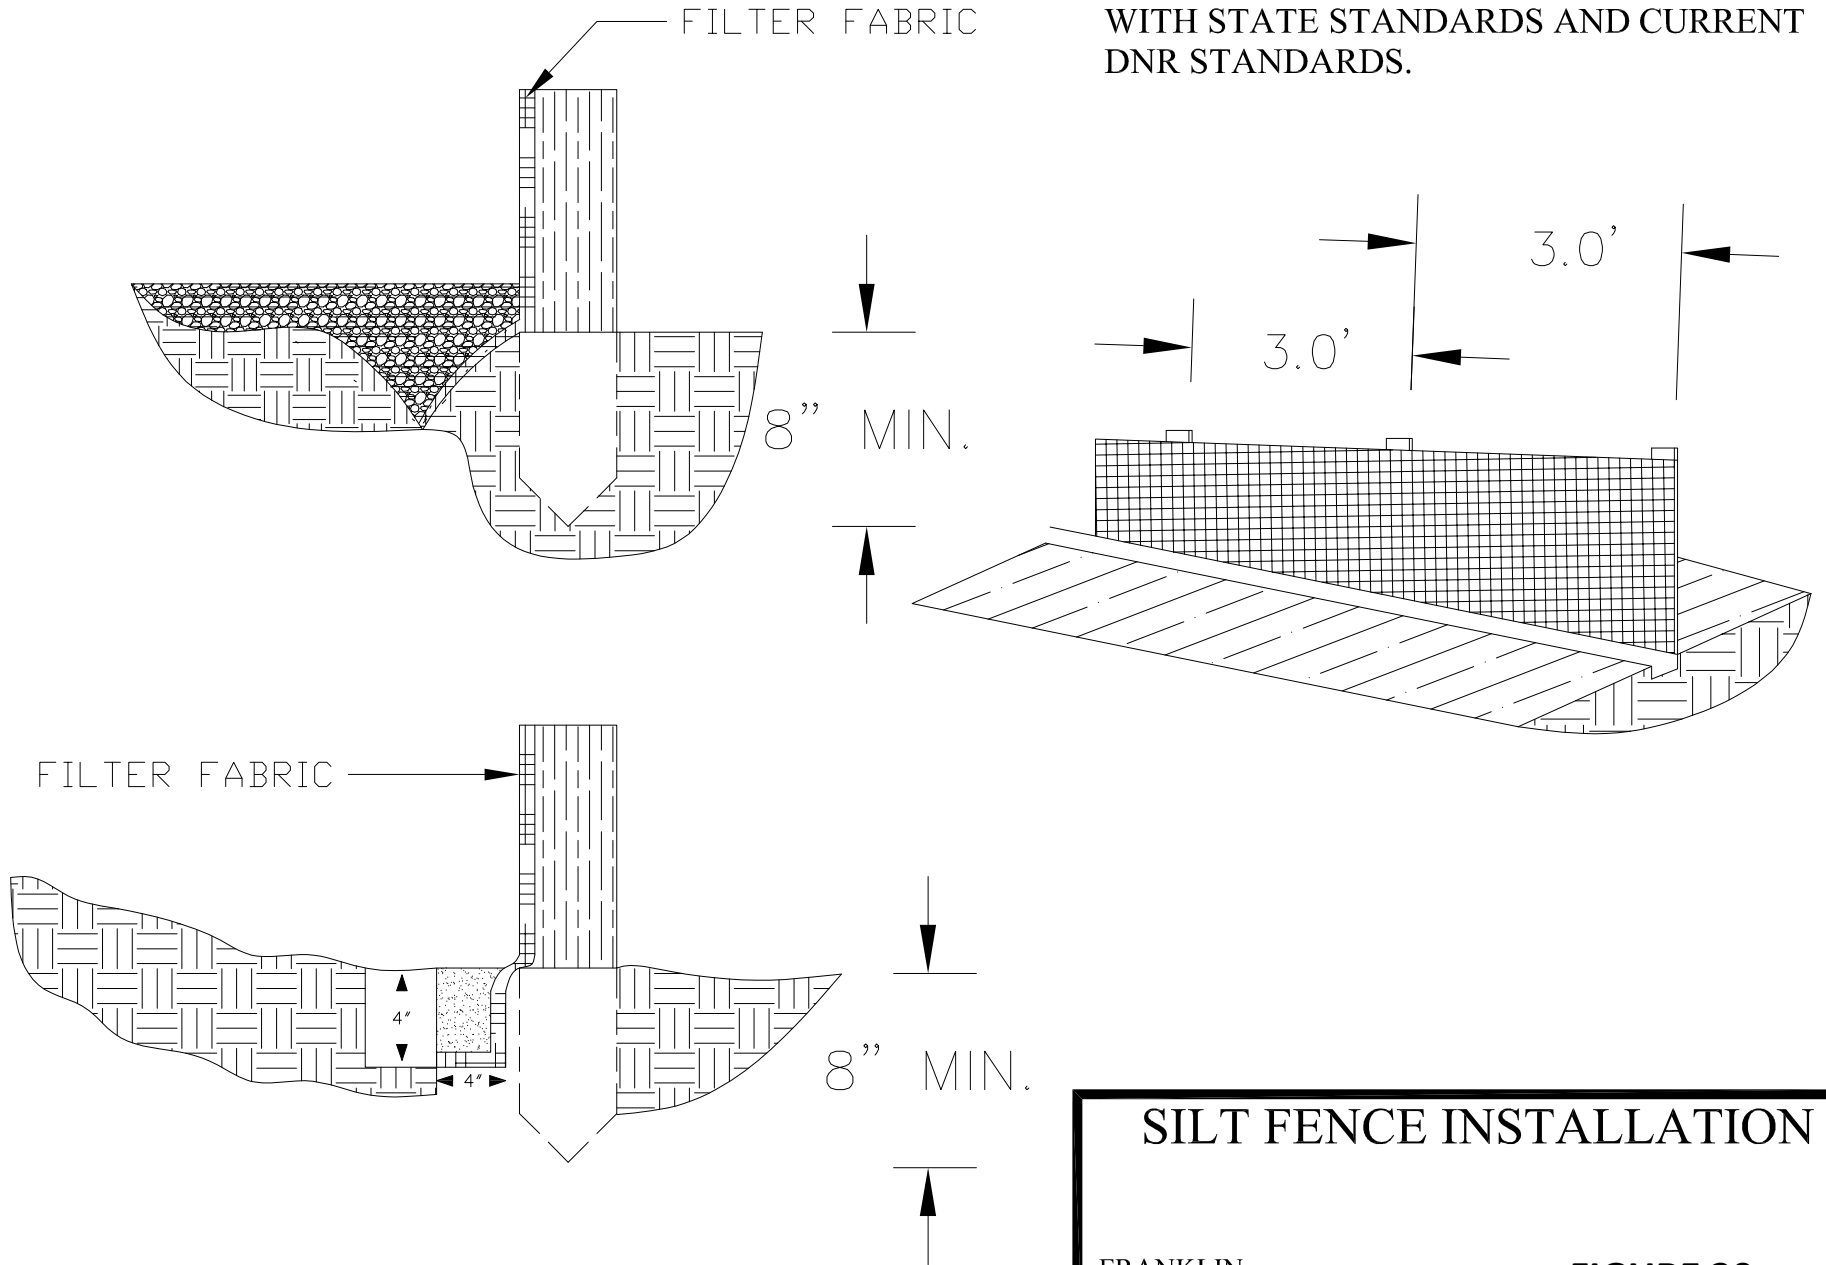

**SILT FENCE INSTALLATION**

FRANKLIN  
ENGINEERING DEPT

**FIGURE 20**