


**FIGURE 34**

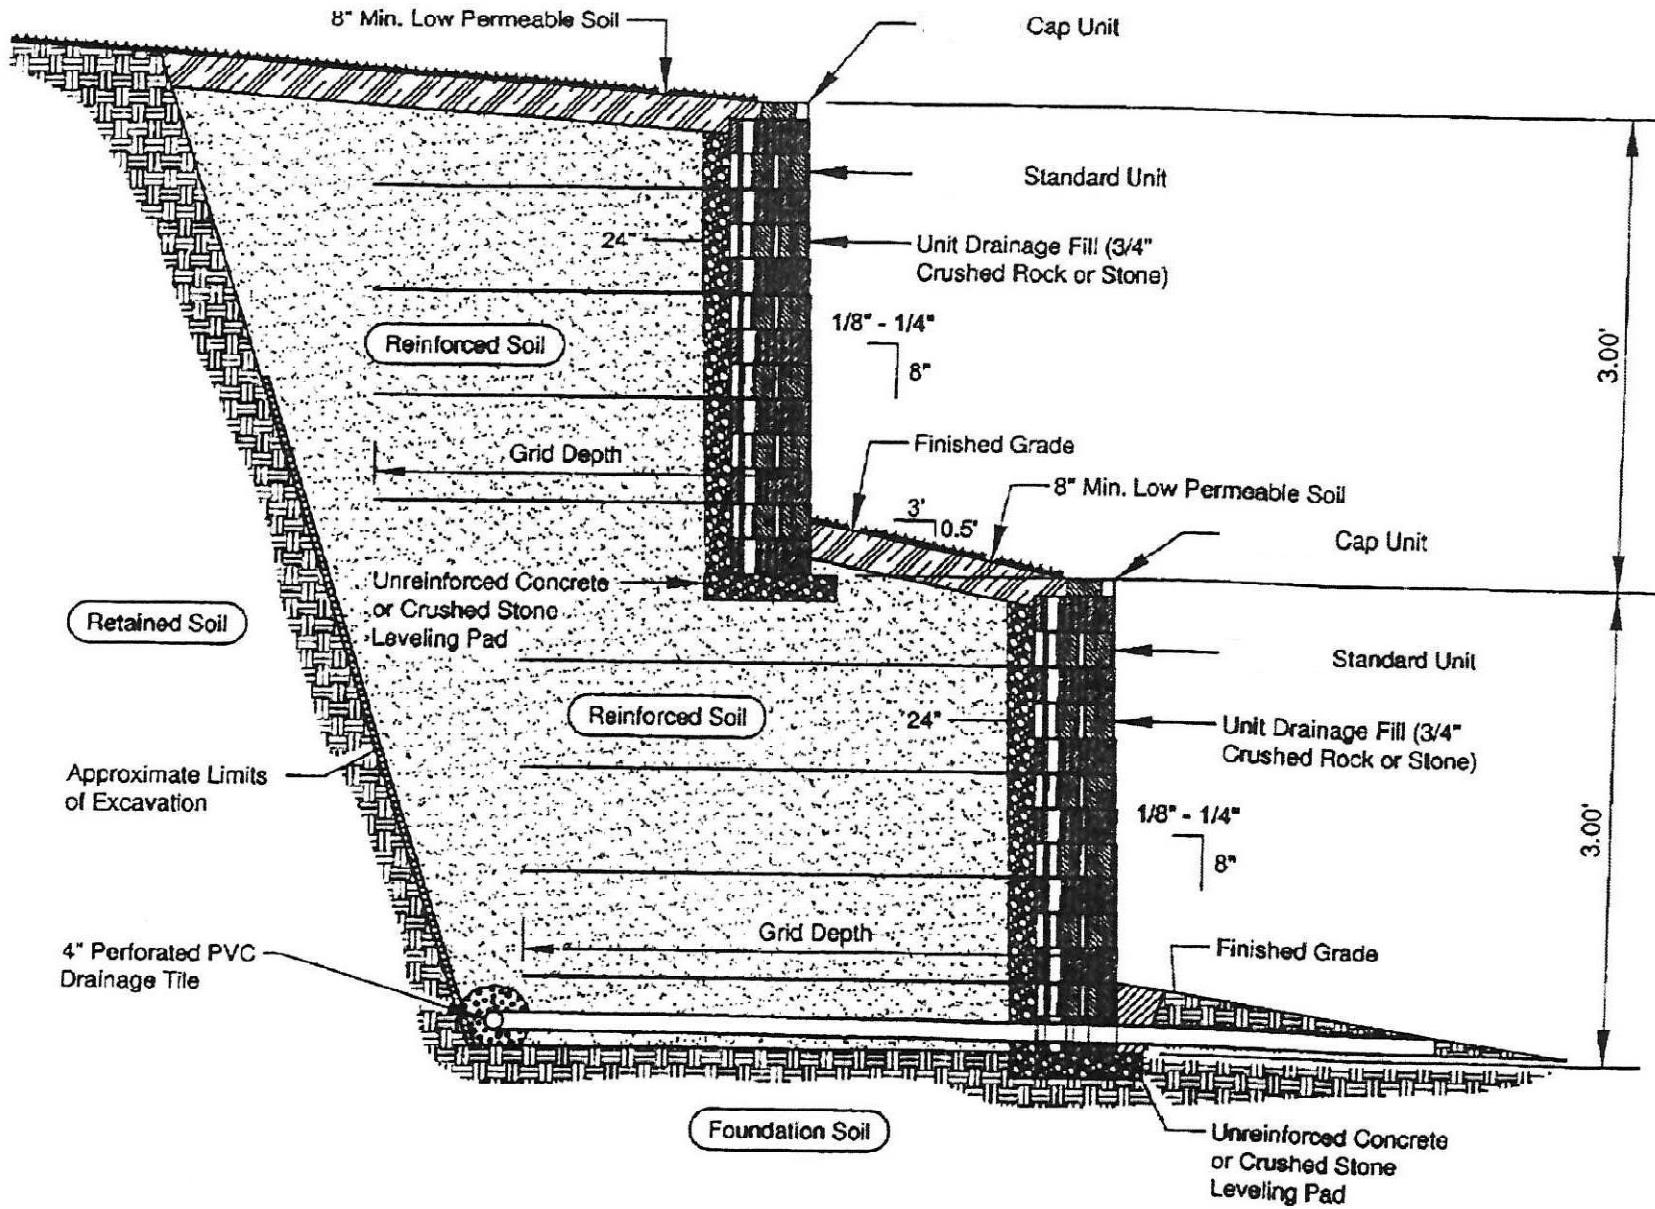

**NOTE:**

When site conditions require, wrap drainage tile in 3/4" aggregate and filter fabric with drainage composite or aggregate back drain system, as directed by geotechnical engineer

**TYPICAL RETAINING WALL**